



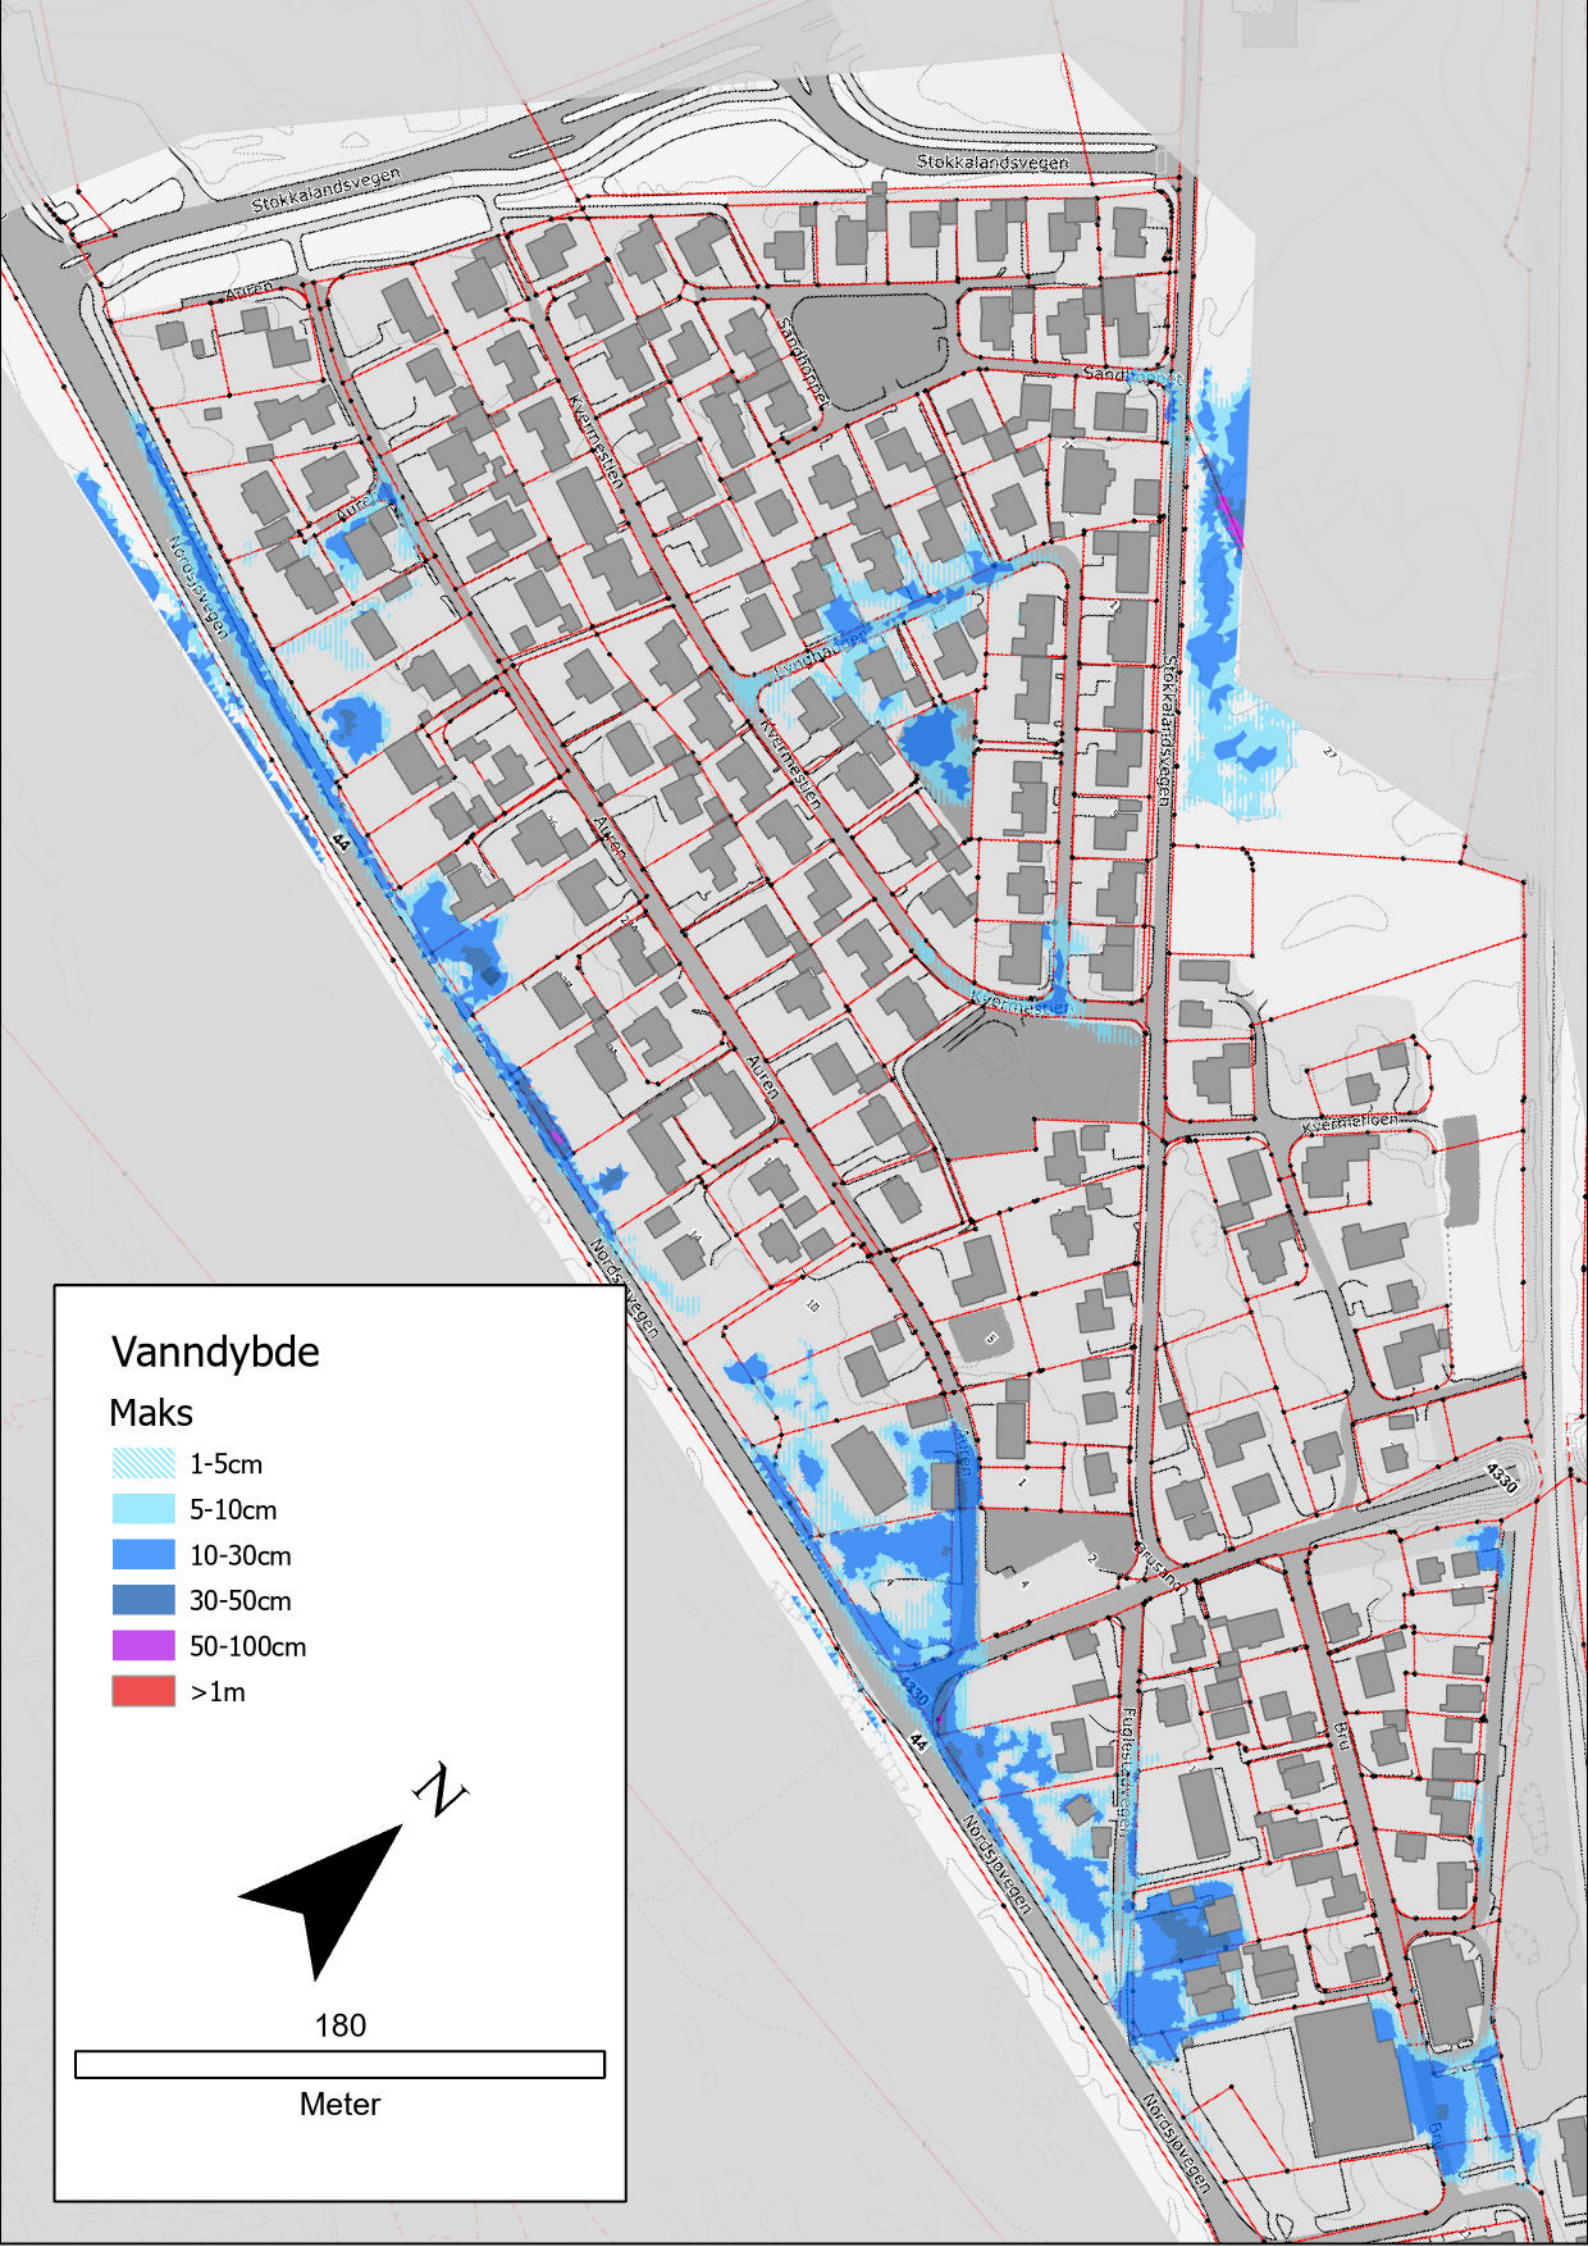

Maks

	1-5cm
	5-10cm
	10-30cm
	30-50cm
	50-100cm
	>1m

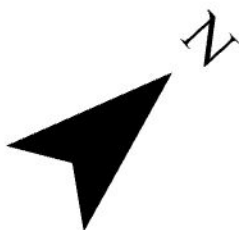

180

Meter